

PROJECT LOCATION

SCALE: 1" = 500'



GRAND ISLE INDEPENDENT LEVEE DISTRICT PROPOSED ROCK DIKE INSTALLATION T21S-R25E JEFFERSON PARISH, LOUISIANA

Date: 11/19/03	Drawn By: CDL	Sheet No.: 2 of
Scale: 1"=500'	Approved By: MGM	File No.: 2254

Revisions:	
No.:	Date:



Access from
Channel

Future Fill Area

Proposed
Floatation Canal

Temporary
Stockpile
Material

**PROPOSED
ROCK ARMOR DIKE**
Lat. 29° 15' 51" (NAD 83)
Long. 89° 57' 52"
X= 3,717,345
Y= 280,548

FiFi Island

Bayou Rigaud

Grand Isle

Drawings are to be used for the sole purpose
of regulatory compliance permit acquisition.

PLAN VIEW

SCALE: 1" = 300'




**GRAND ISLE INDEPENDENT LEVEE DISTRICT
PROPOSED ROCK DIKE INSTALLATION
T21S - R25E
JEFFERSON PARISH, LOUISIANA**

Date: 11/19/03	Drawn By: CDL	Sheet No.: 3 of 4
Scale: 1"=300'	Approved By: MGM	File No.: 2254


Revisions:	
No.:	Date:



Shaw® Shaw Coastal, Inc.
Engineers - Scientists - Planners - Environmental Consultants
197 Elysian Drive Houma, Louisiana 70363

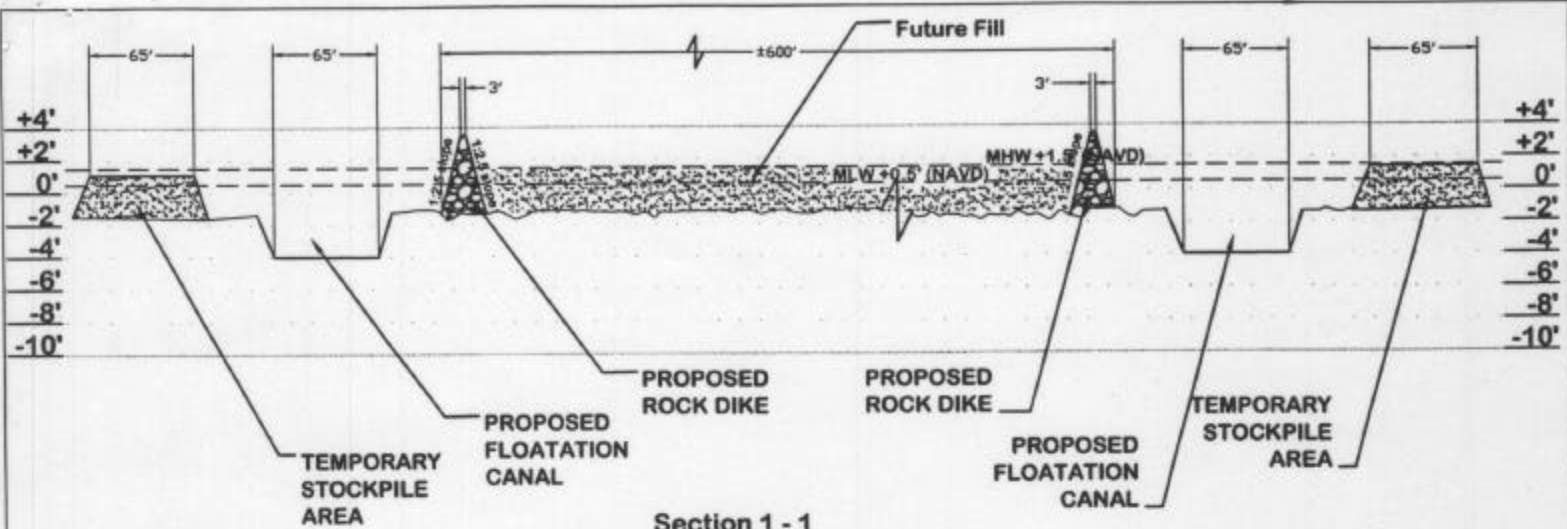

Section 1 - 1

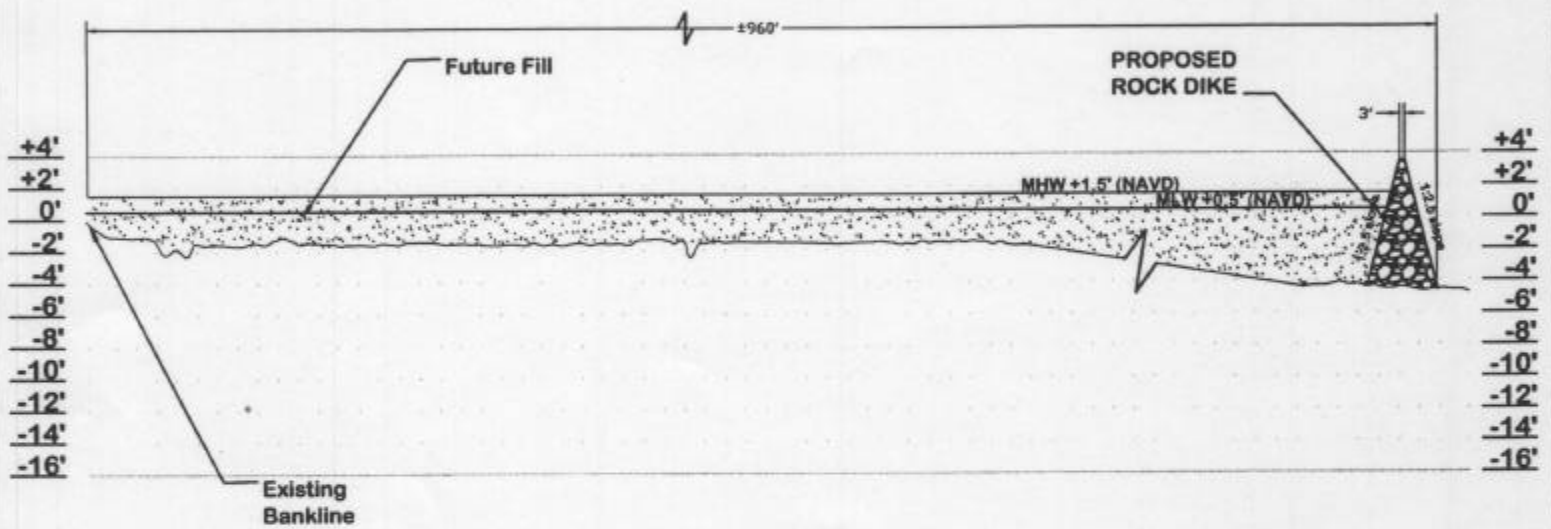

Section 2 - 2

NOTES: Approximately 26 acres of waterbottoms to be effected by the project.
 Approximately 14,060 tons (12,000 cy) of rock to be used for dike.
 Approximately 12,400 cy of material to be dredged and temporarily stockpiled for floatation canal.
 Future fill material may be obtained from USCG maintenance dredging.
 No wetland will be impacted by this activity.

Drawings are to be used for the sole purpose of regulatory compliance permit acquisition.

CROSS SECTIONS

SCALE: 1" = 120'



**GRAND ISLE INDEPENDENT LEVEE DISTRICT
 PROPOSED ROCK DIKE INSTALLATION
 T21S - R25E
 JEFFERSON PARISH, LOUISIANA**

Date: 11-21-03	Drawn By: CDL	Sheet No.: 4 of 4
Scale: 1"=120'	Approved By: MGM	File No.: 2254

Revisions:	
No.:	Date:

Shaw Shaw Coastal, Inc.
 Engineers - Scientists - Planners - Environmental Consultants
 197 Elysian Drive - Houma, Louisiana 70363